




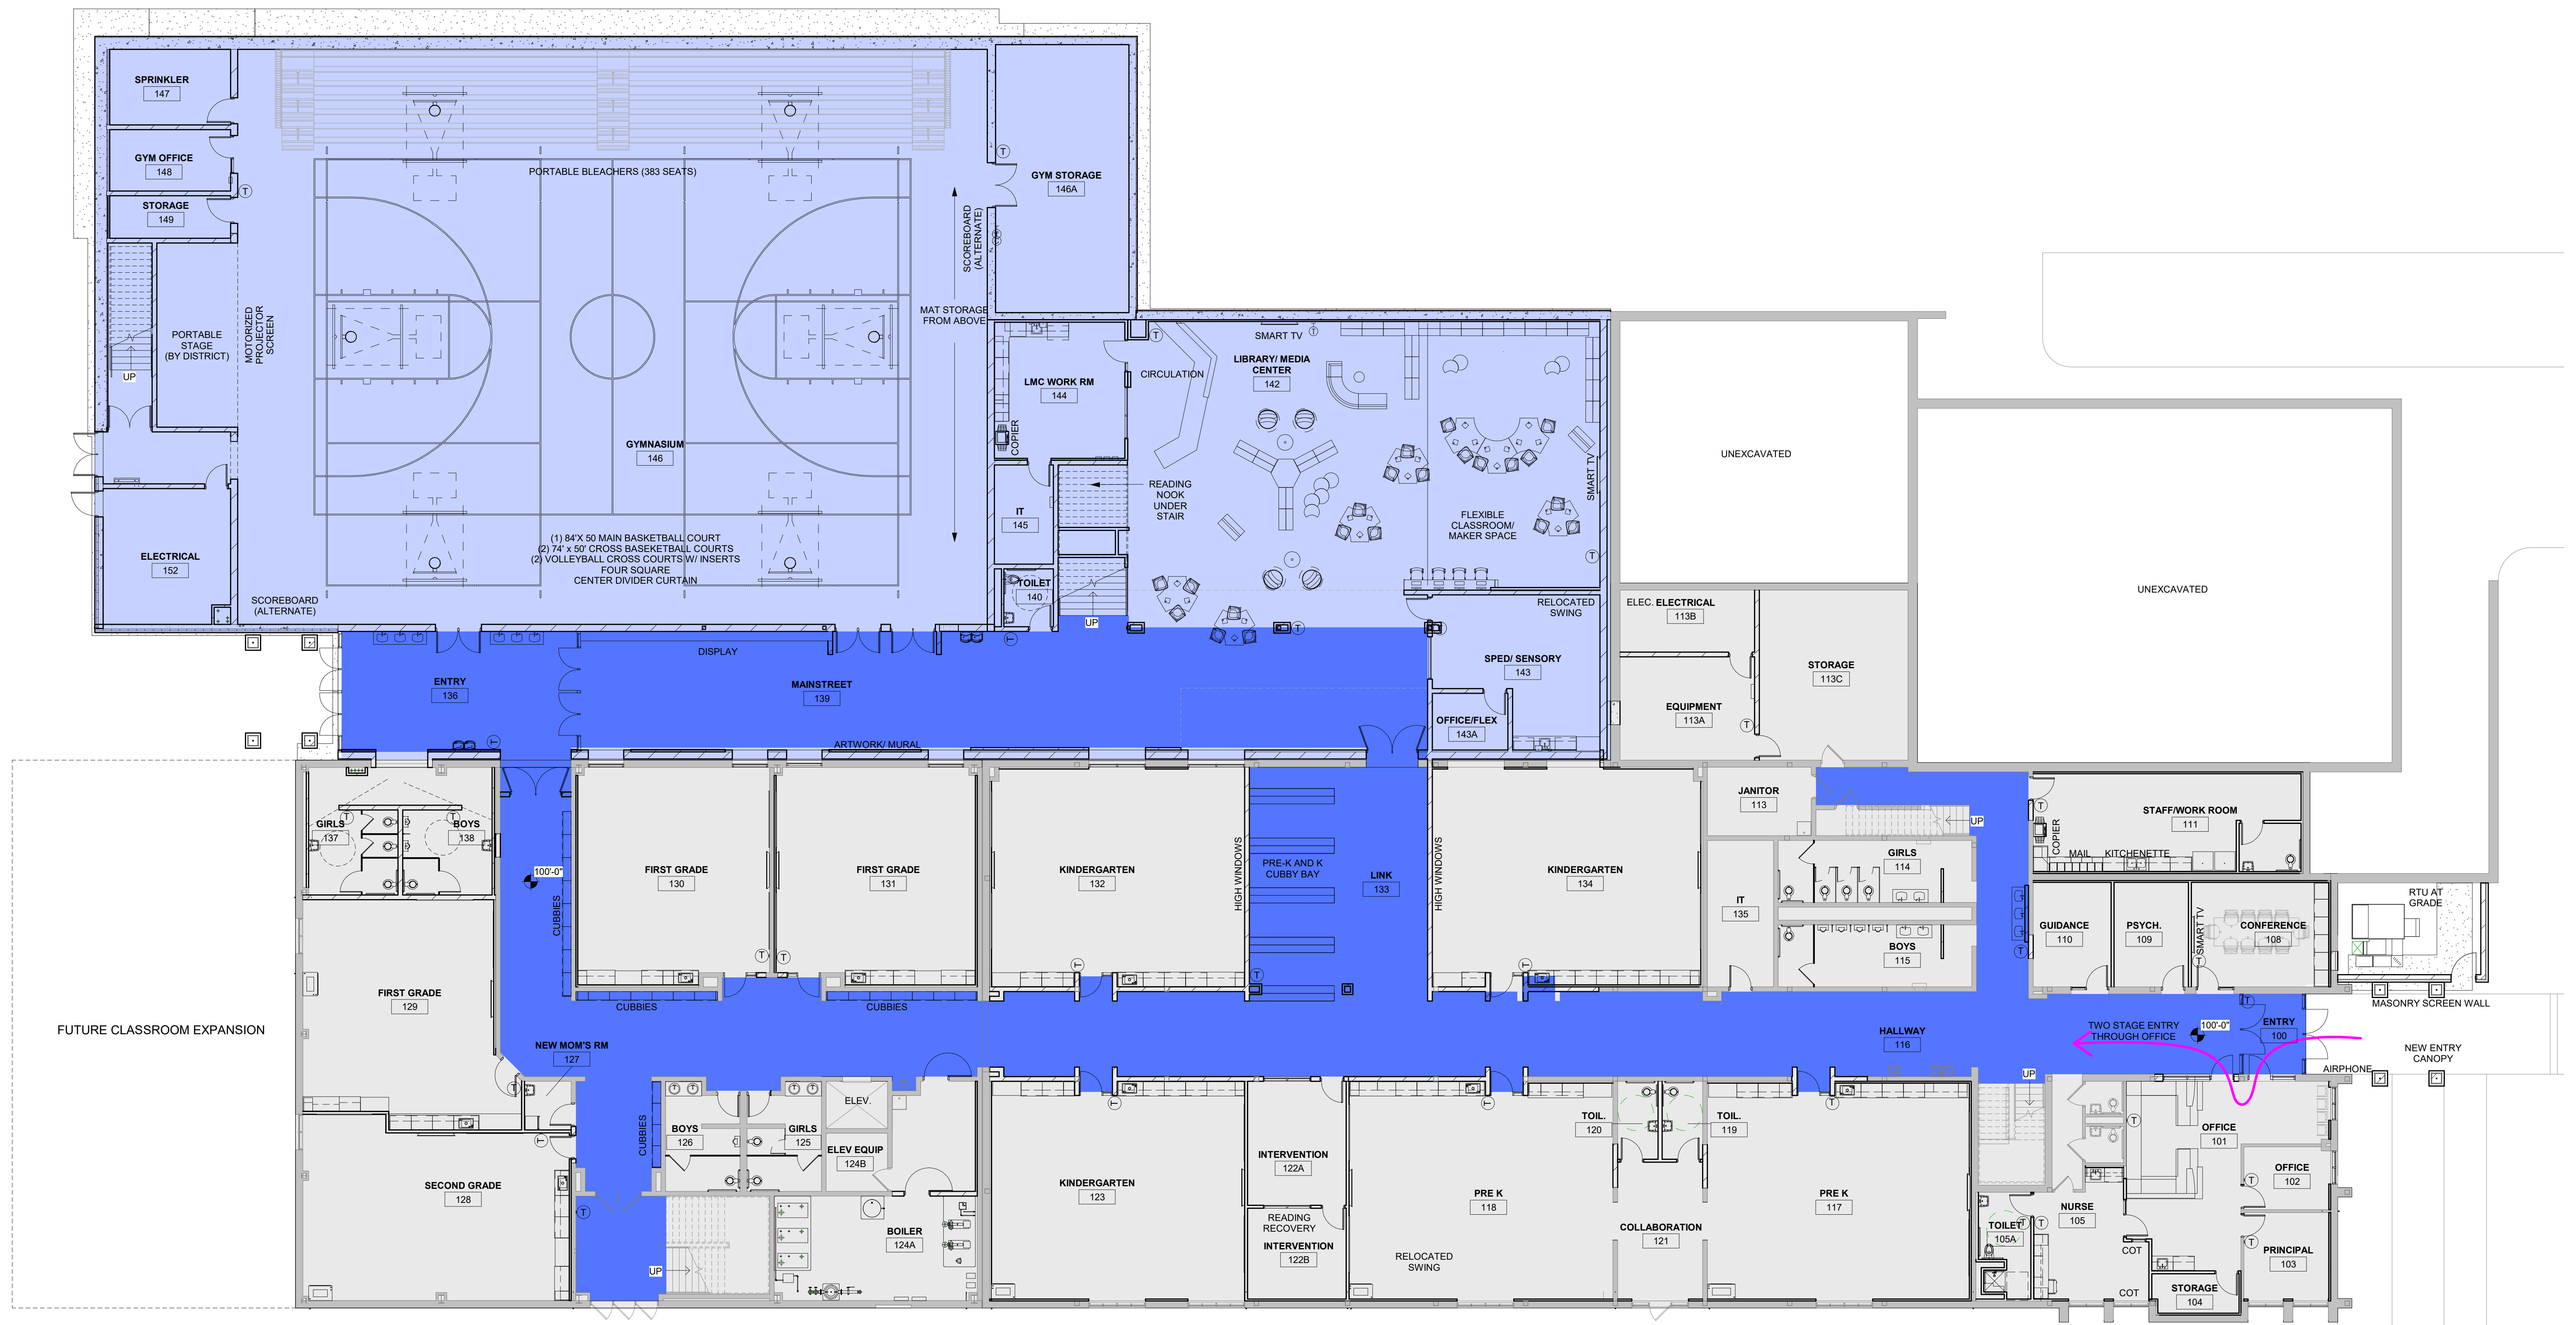

1 UPPER LEVEL
1" = 10'-0"

